

PAGE 1

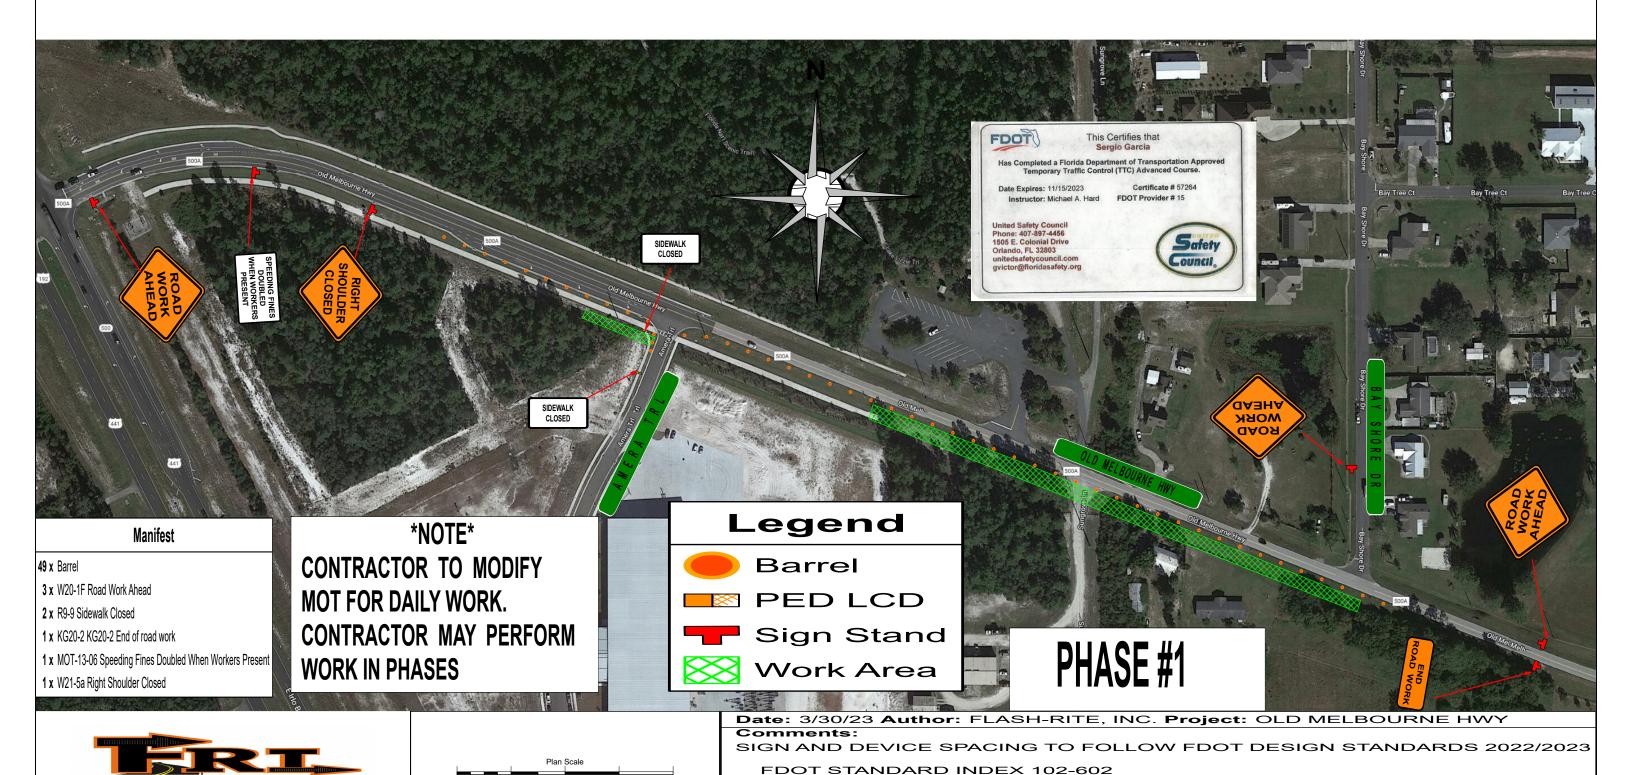

SUGGESTED PLAN DESIGN TO BE USED FOR PERMIT SUBMITTAL ONLY- FLASH-RITE INC IS NOT A CERTIFIED ENGINEER AND IS RELEASED FROM LIABILITY IN RESPECTS TO PLAN DESIGN

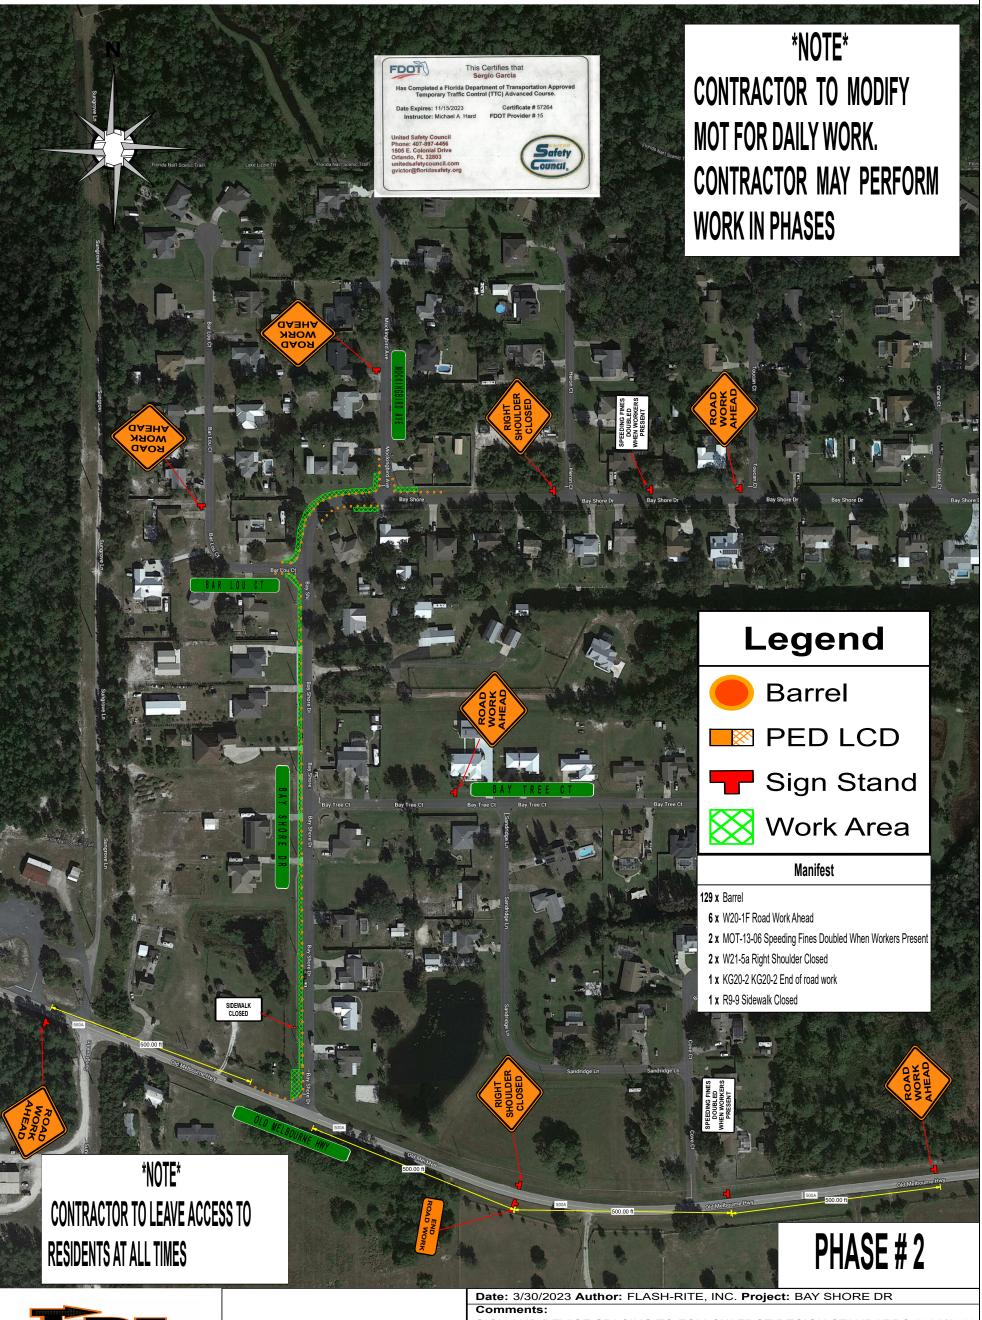

Flash-Rite, Inc.
407-834-0408

SUGGESTED PLAN DESIGN TO BE USED FOR PERMIT SUBMITTAL ONLY, FLASH-RITE INC IS NOT A CERTIFIED ENGINEER AND IS RELEASED FROM LIABILITY IN RESPECTS TO PLAN DESIGN

Plan Scale 1 : 2697 (1" = 225') SIGN AND DEVICE SPACING TO FOLLOW FDOT DESIGN STANDARDS 2022/2023 FDOT STANDARD INDEX 102-602

PAGE 1